


CONFORM PLAN 1:10.000

PLAN DE INCADRARE IN TARLA
TARLA 109 - PARCELE:1273,1274,1275,1270/1

PRIMARIA ROATA DE JOS

PRIMAR MARIN GHIDANAC

semnatura si stampila.....

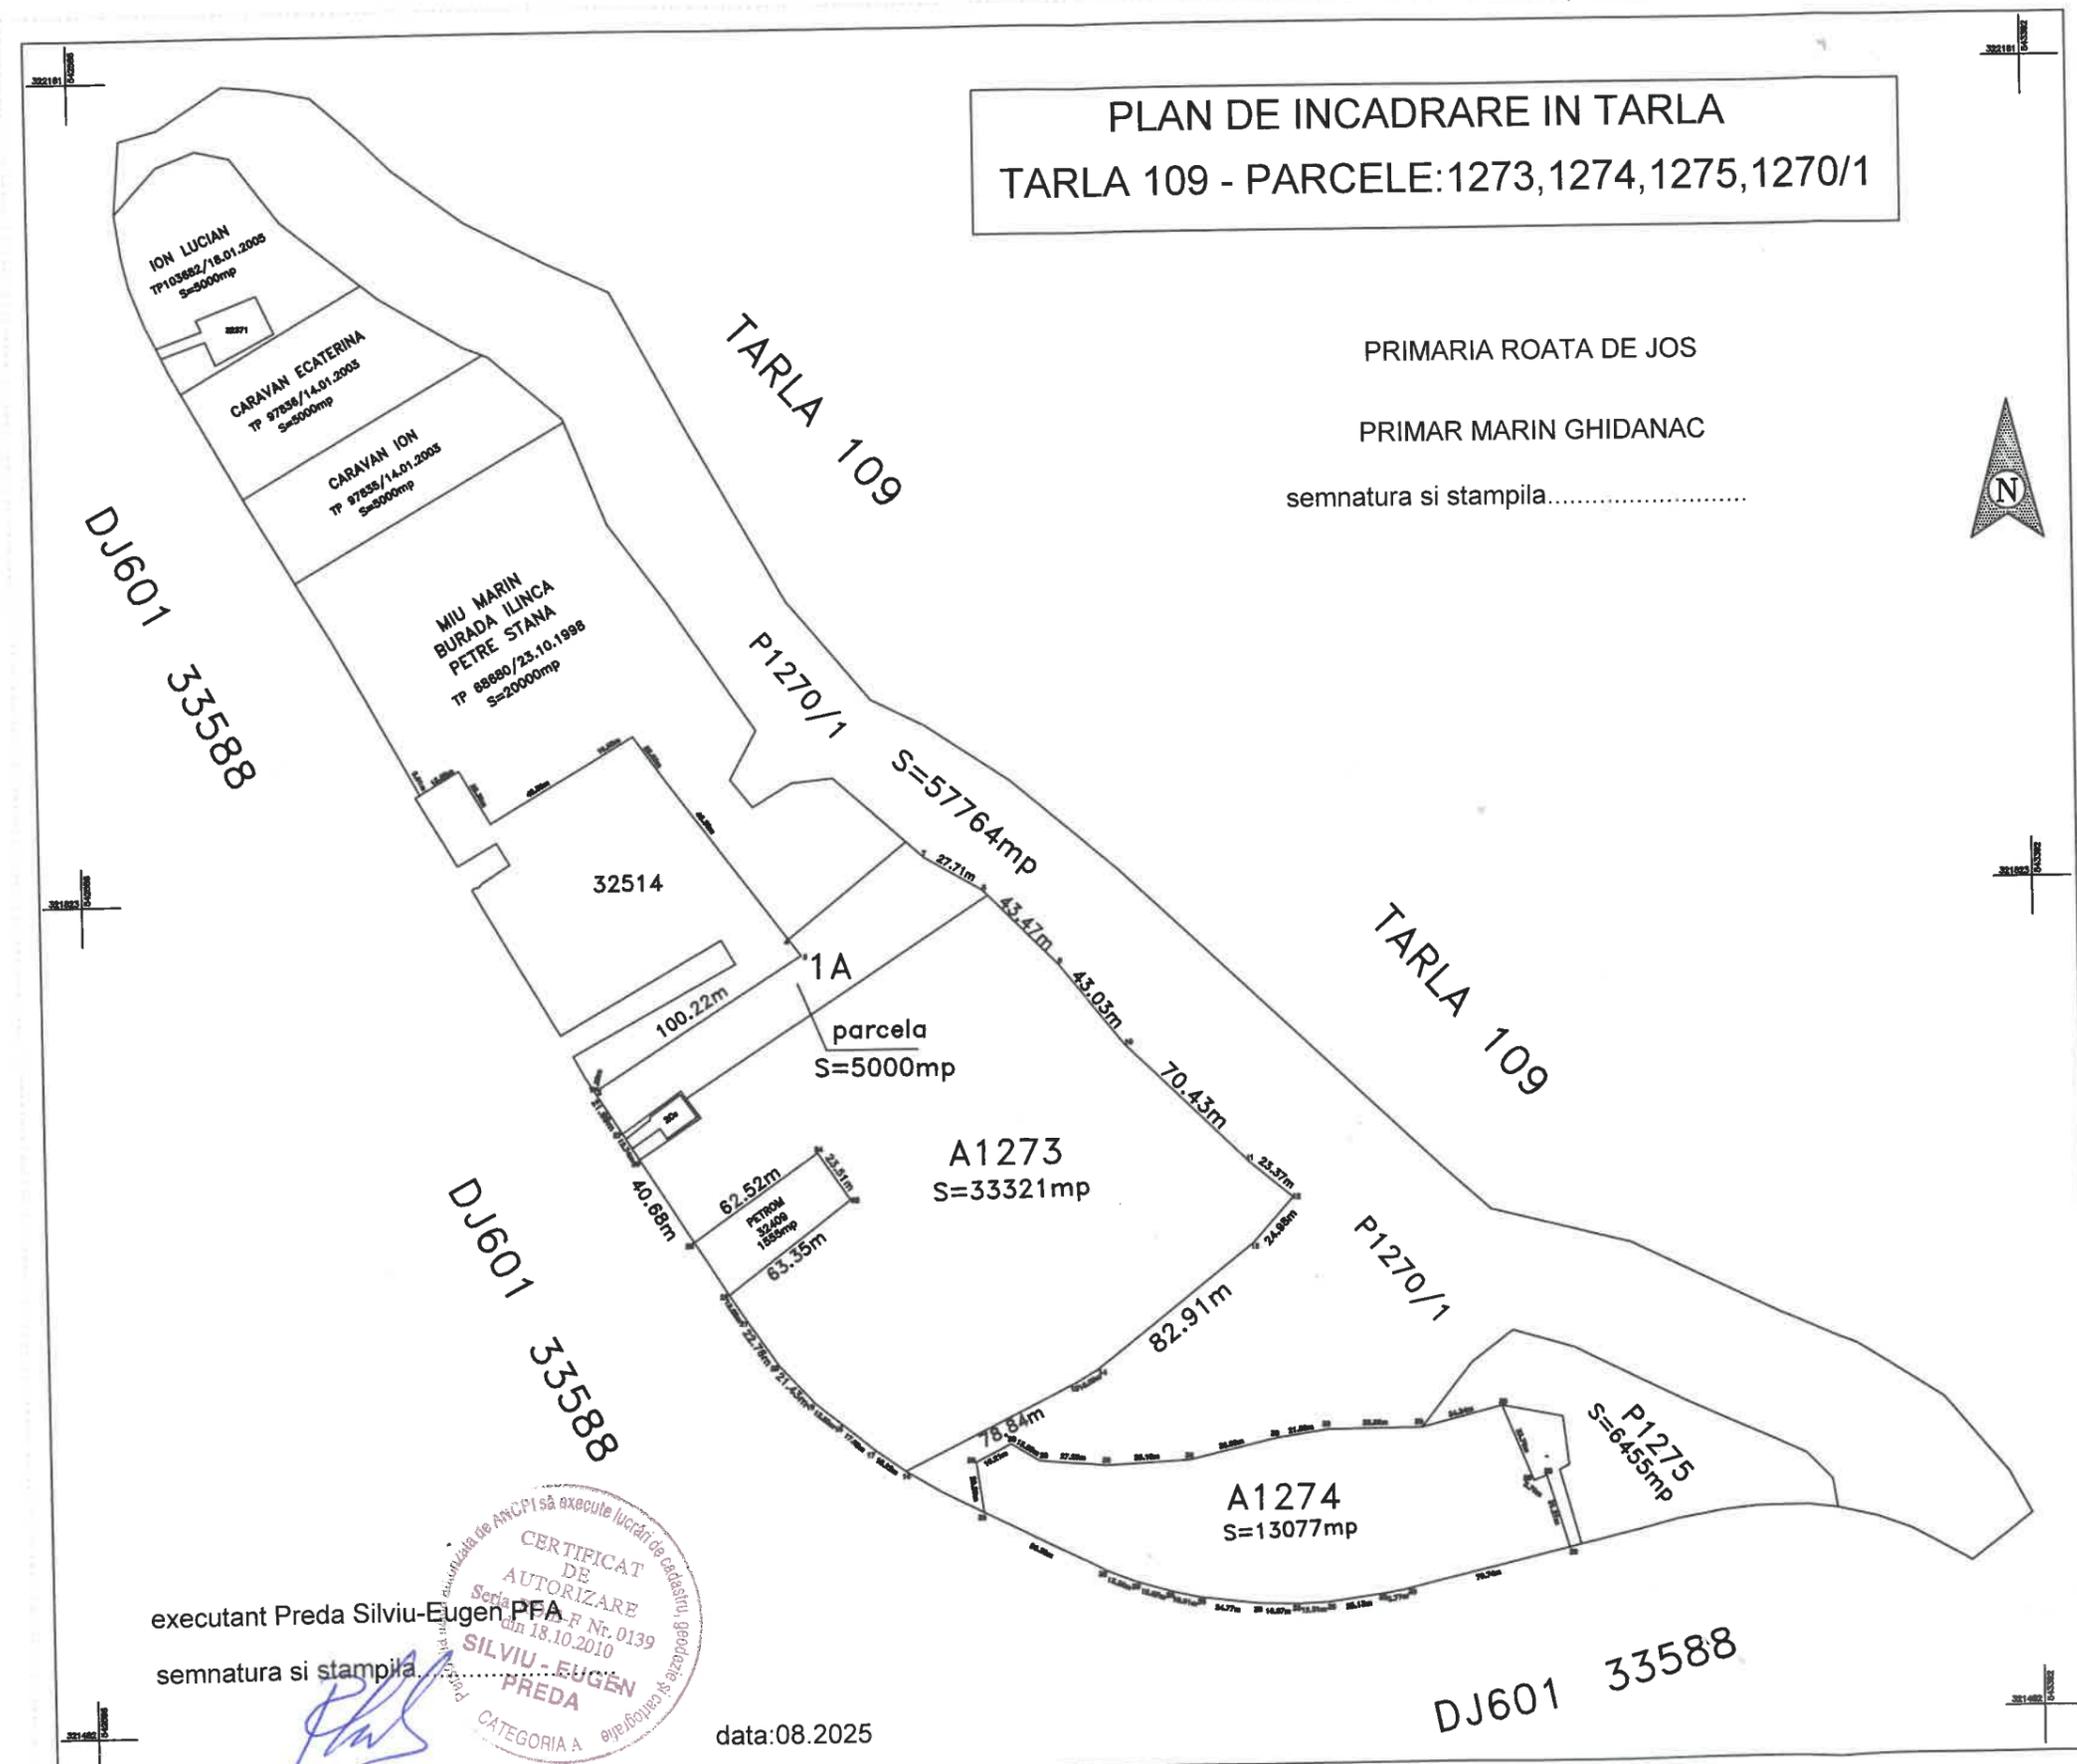

executant Preda Silviu-Eugen PFA
semnatura si stampila

CERTIFICAT DE AUTORIZARE
Seria F Nr. 0139
din 18.10.2010
SILVIU-EUGEN
PREDA
CATEGORIA A
data:08.2025

