


# PLAN AMPLASAMENT TEREN INTRAVILAN STR. ABATORULUI LOCALITATE CARTOJANI , TARLA 32, PARCELA 312/45.

scara: 1:1000

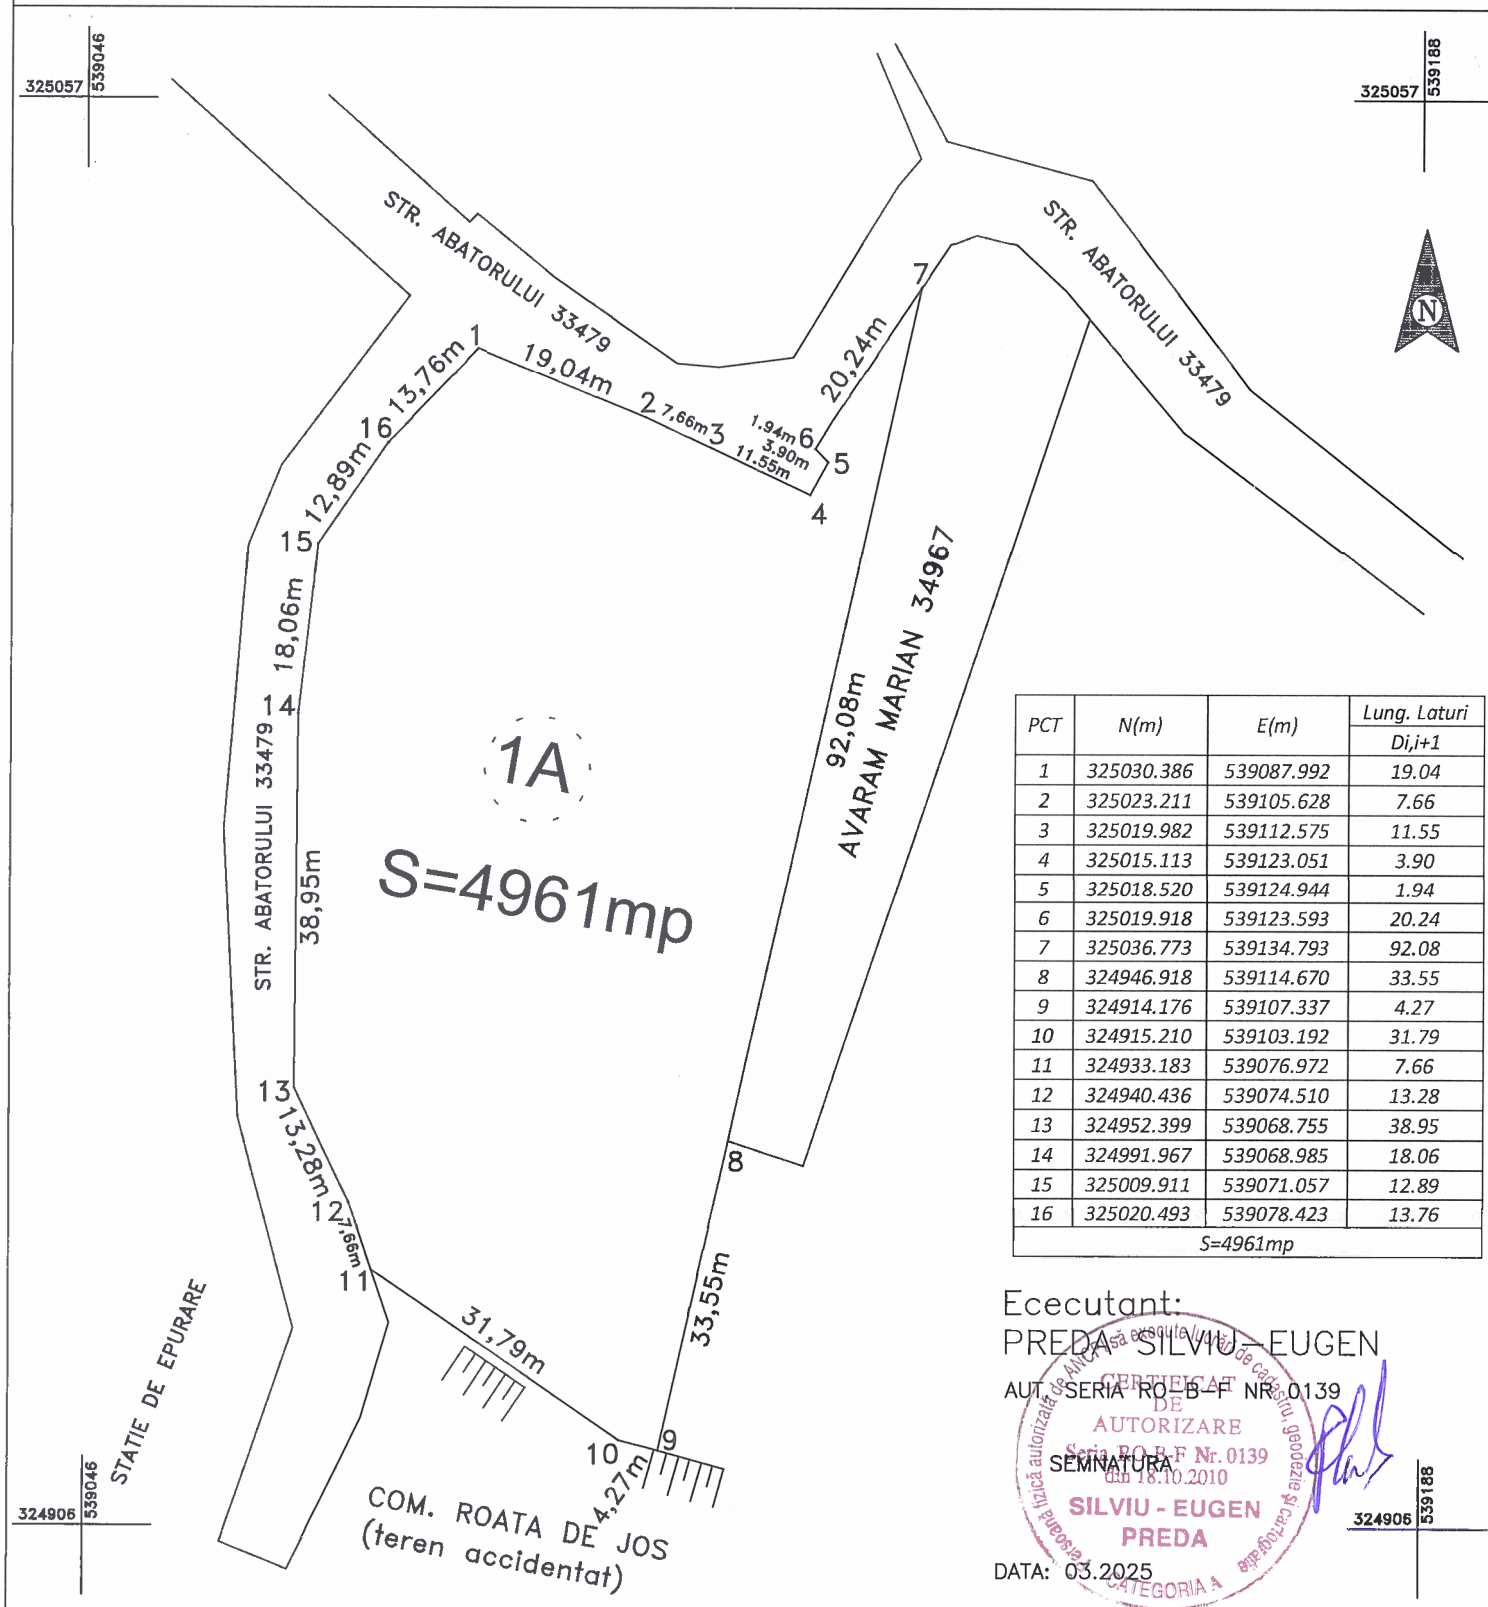

| PCT | N(m)       | E(m)       | Lung. Latiri |
|-----|------------|------------|--------------|
|     |            |            | $D_{i,j+1}$  |
| 1   | 325030.386 | 539087.992 | 19.04        |
| 2   | 325023.211 | 539105.628 | 7.66         |
| 3   | 325019.982 | 539112.575 | 11.55        |
| 4   | 325015.113 | 539123.051 | 3.90         |
| 5   | 325018.520 | 539124.944 | 1.94         |
| 6   | 325019.918 | 539123.593 | 20.24        |
| 7   | 325036.773 | 539134.793 | 92.08        |
| 8   | 324946.918 | 539114.670 | 33.55        |
| 9   | 324914.176 | 539107.337 | 4.27         |
| 10  | 324915.210 | 539103.192 | 31.79        |
| 11  | 324933.183 | 539076.972 | 7.66         |
| 12  | 324940.436 | 539074.510 | 13.28        |
| 13  | 324952.399 | 539068.755 | 38.95        |
| 14  | 324991.967 | 539068.985 | 18.06        |
| 15  | 325009.911 | 539071.057 | 12.89        |
| 16  | 325020.493 | 539078.423 | 13.76        |
|     |            |            | S=4961mp     |

Eecutant:  
PREDA SILVIU-EUGEN

AUT. SERIA RO-B-F NR. 0139



DATA: 03.2025