

ANEXA LA H.C.L. NR. 18/25.03.2025


PRESEDINTE DE SEDINTA
MIRAIU MARIN

SECRETAR GENERAL
ALEXANDRESCU C. C. T.



PLAN AMPLASAMENT TEREN INTRAVILAN STR. ABATORULUI LOCALITATE CARTOJANI, TARLA 32, PARCELA 312/45.

scara: 1:1000

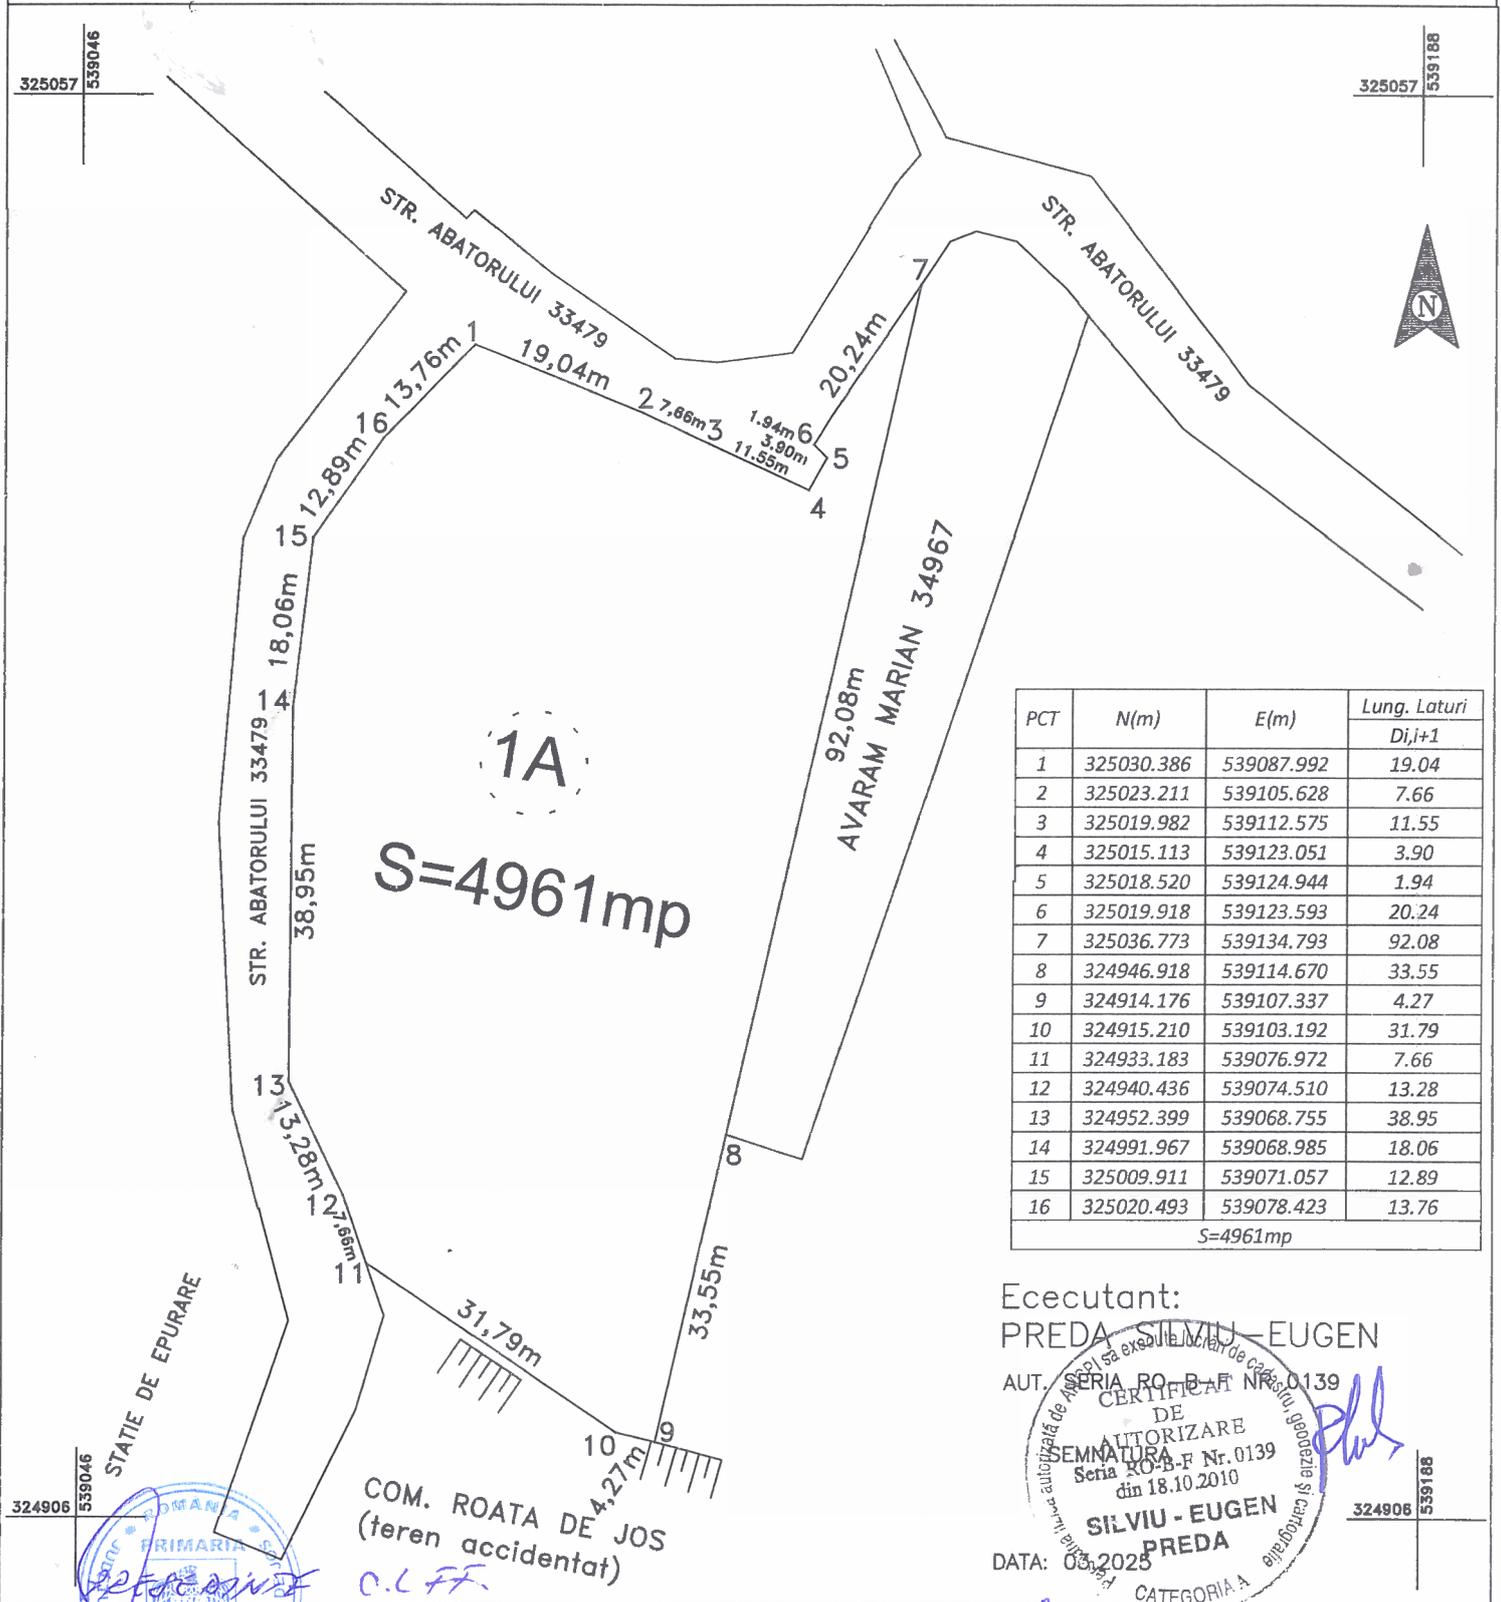

Executant:
PREDA SILVIU - EUGEN

AUT. SERIA RO-B-F NR. 0139

DE
SEMNTURA
Seria RO-B-F Nr. 0139
din 18.10.2010

SILVIU - EUGEN
PREDA
DATA: 05.2025
CATEGORIA 4



VICEPRIMAR
CAUN ANGHELIN.

COMP. REGISTRUL LOCAL
BUTU E.M.

CONSILIER LOCAL
NEASTA V.

PREZ. PETRE ECATERINA