


CONFORM plan 1:10.000

Plan de amplasament si delimitare a imobilului

ANEXA 10

Scara 1:2000

Nr. cadastral	Suprafata masurata a imobilului (mp)	Adresa imobilului
	55279	COMUNA ROATA DE JOS, JUDETUL GIURGIU TARLA 71, PARCELA 804
Nr Carte Funciara		Unitatea Administrativ Teritoriala (UAT) ROATA DE JOS

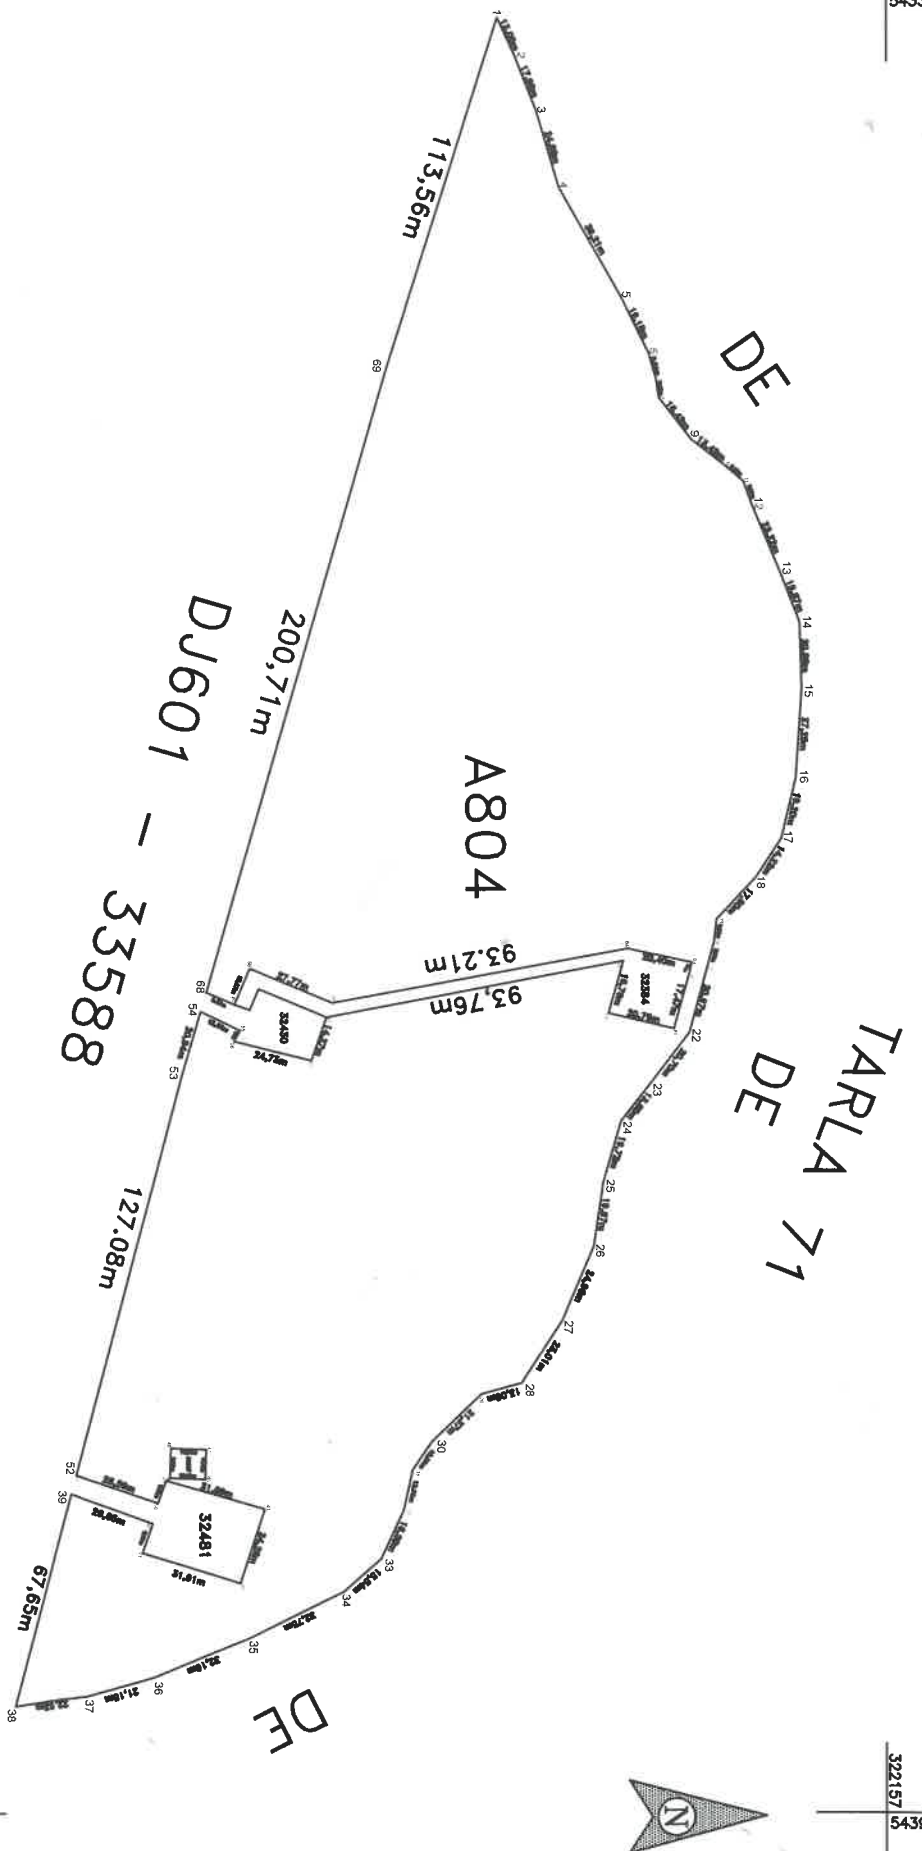

A. Date referitoare la teren		
Nr. parcela	Categorie de folosinta	Suprafata (mp)
1	A	55279
Total		55279

B. Date referitoare la constructii		
Cod	Destinatia	Suprafata construita la sol (mp)
Total		

Suprafata totala masurata a imobilului=55279mp

Executant Preda Silviu-Eugen
AUT.SERIA RO-B-F NR 0139



Data : 06.2025